



Fig. 4.38E.1

Deir Ghassaneh


Dar Muyassar

Surveyed 1986


scale: 0 1 2 3m

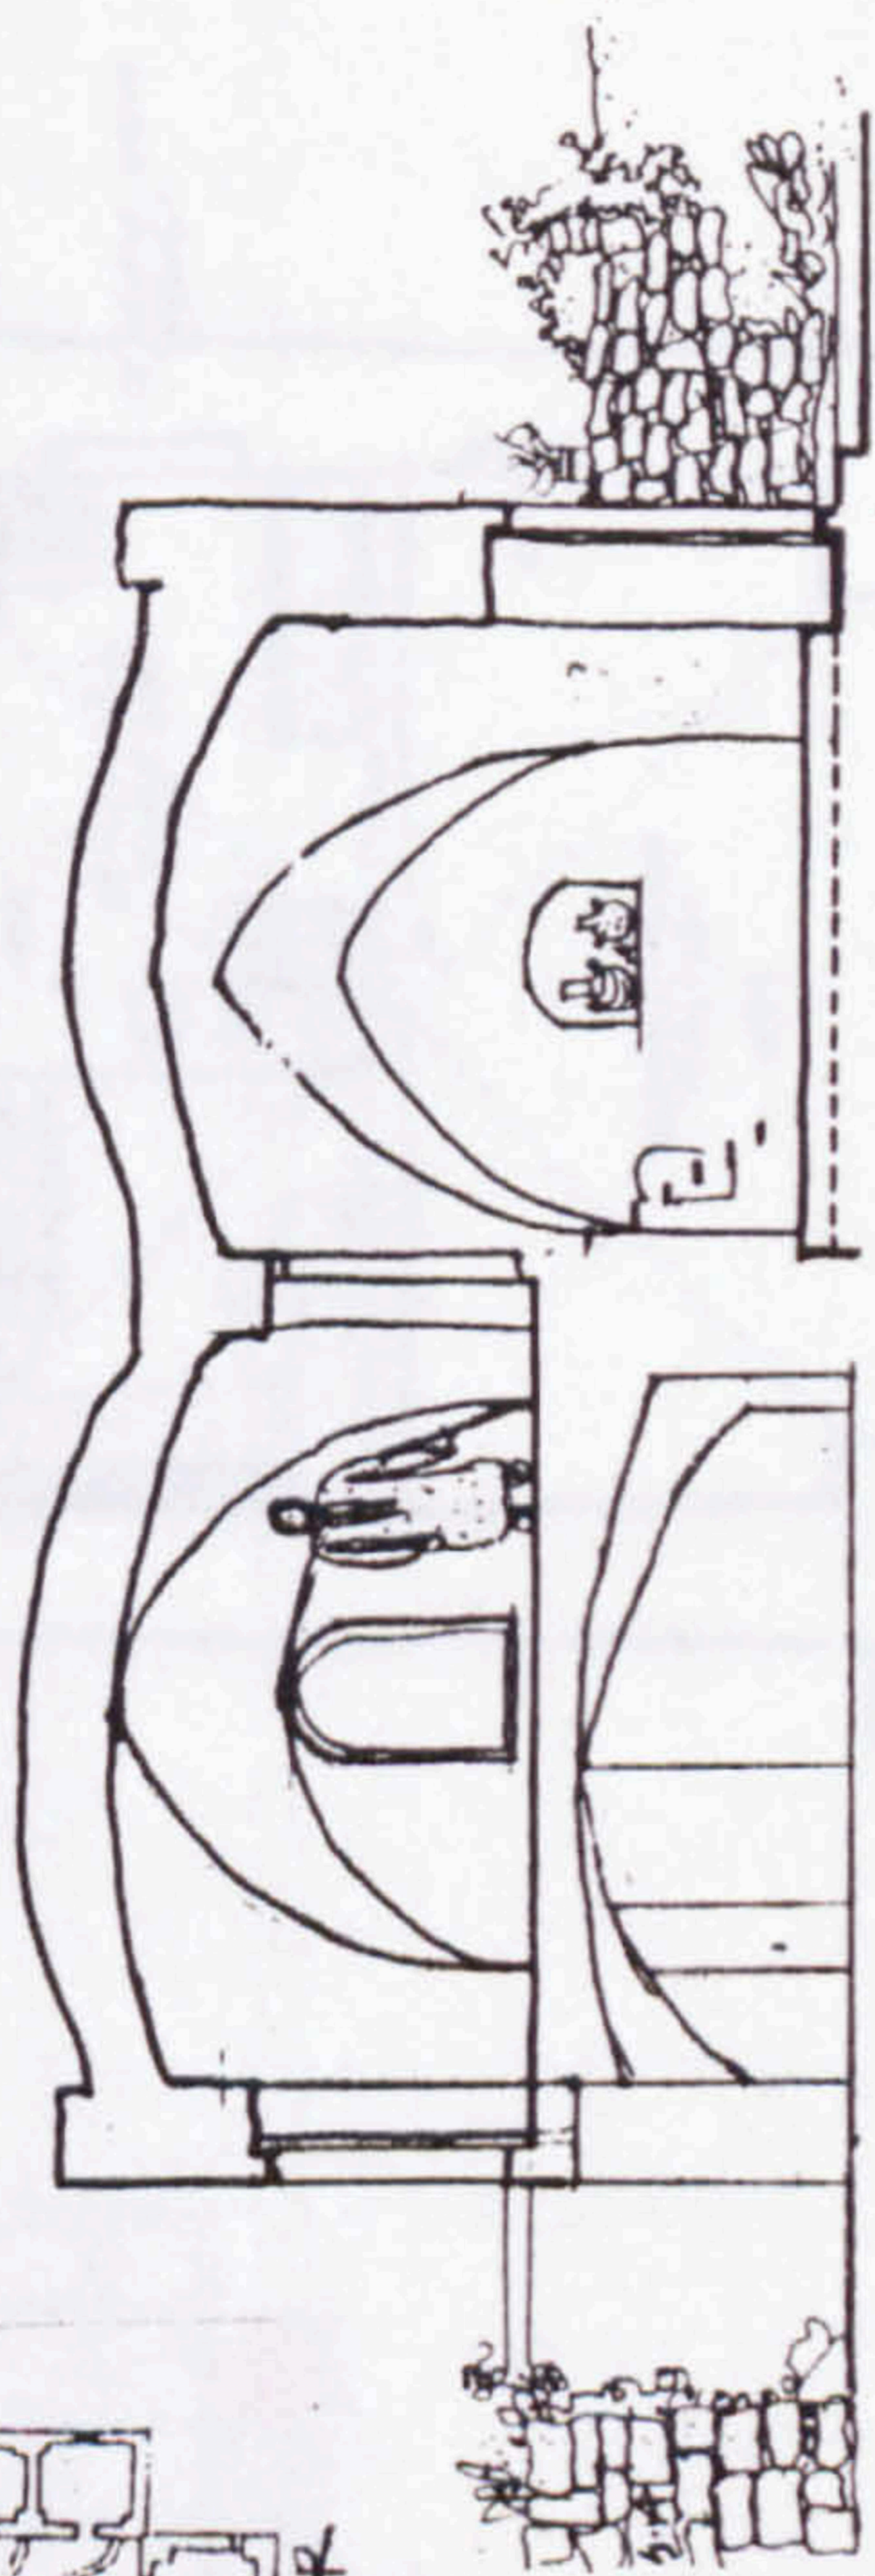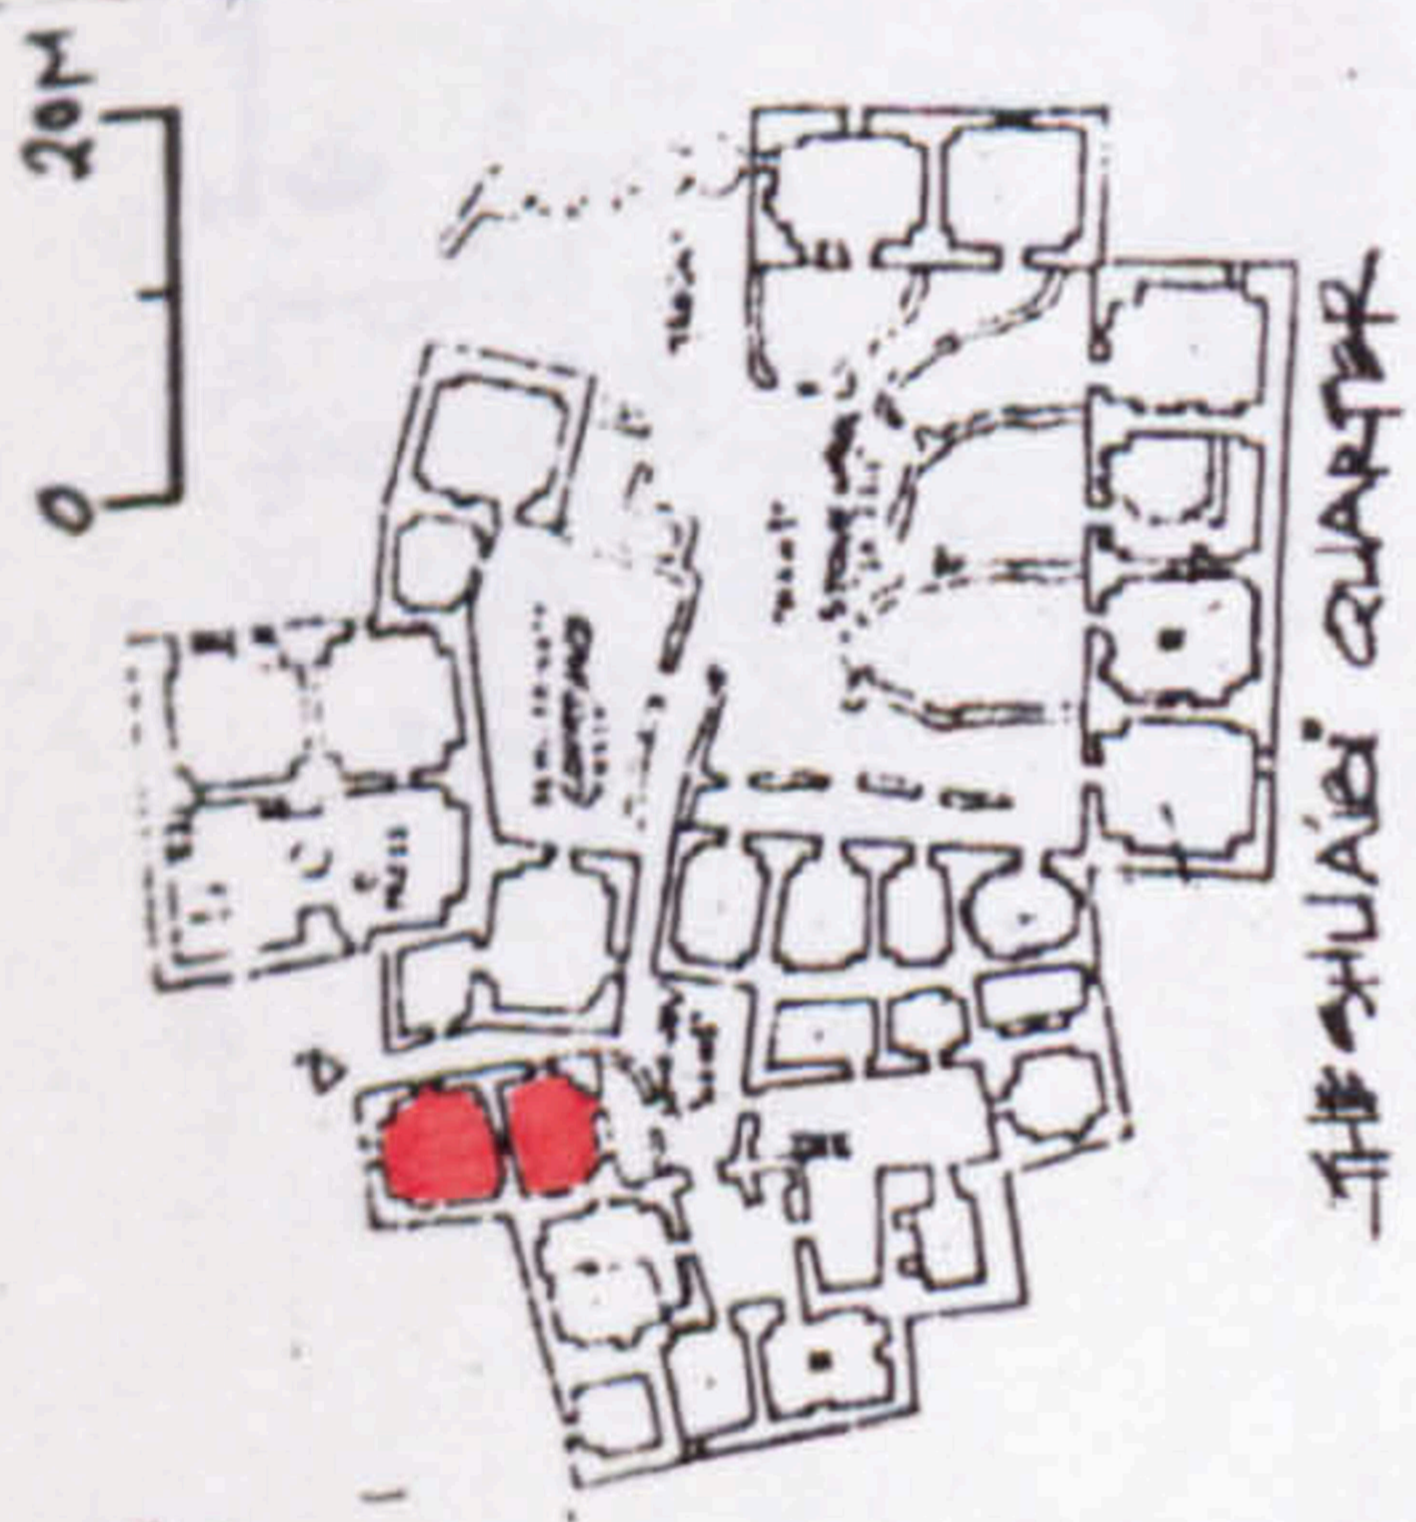

SECTION A-A

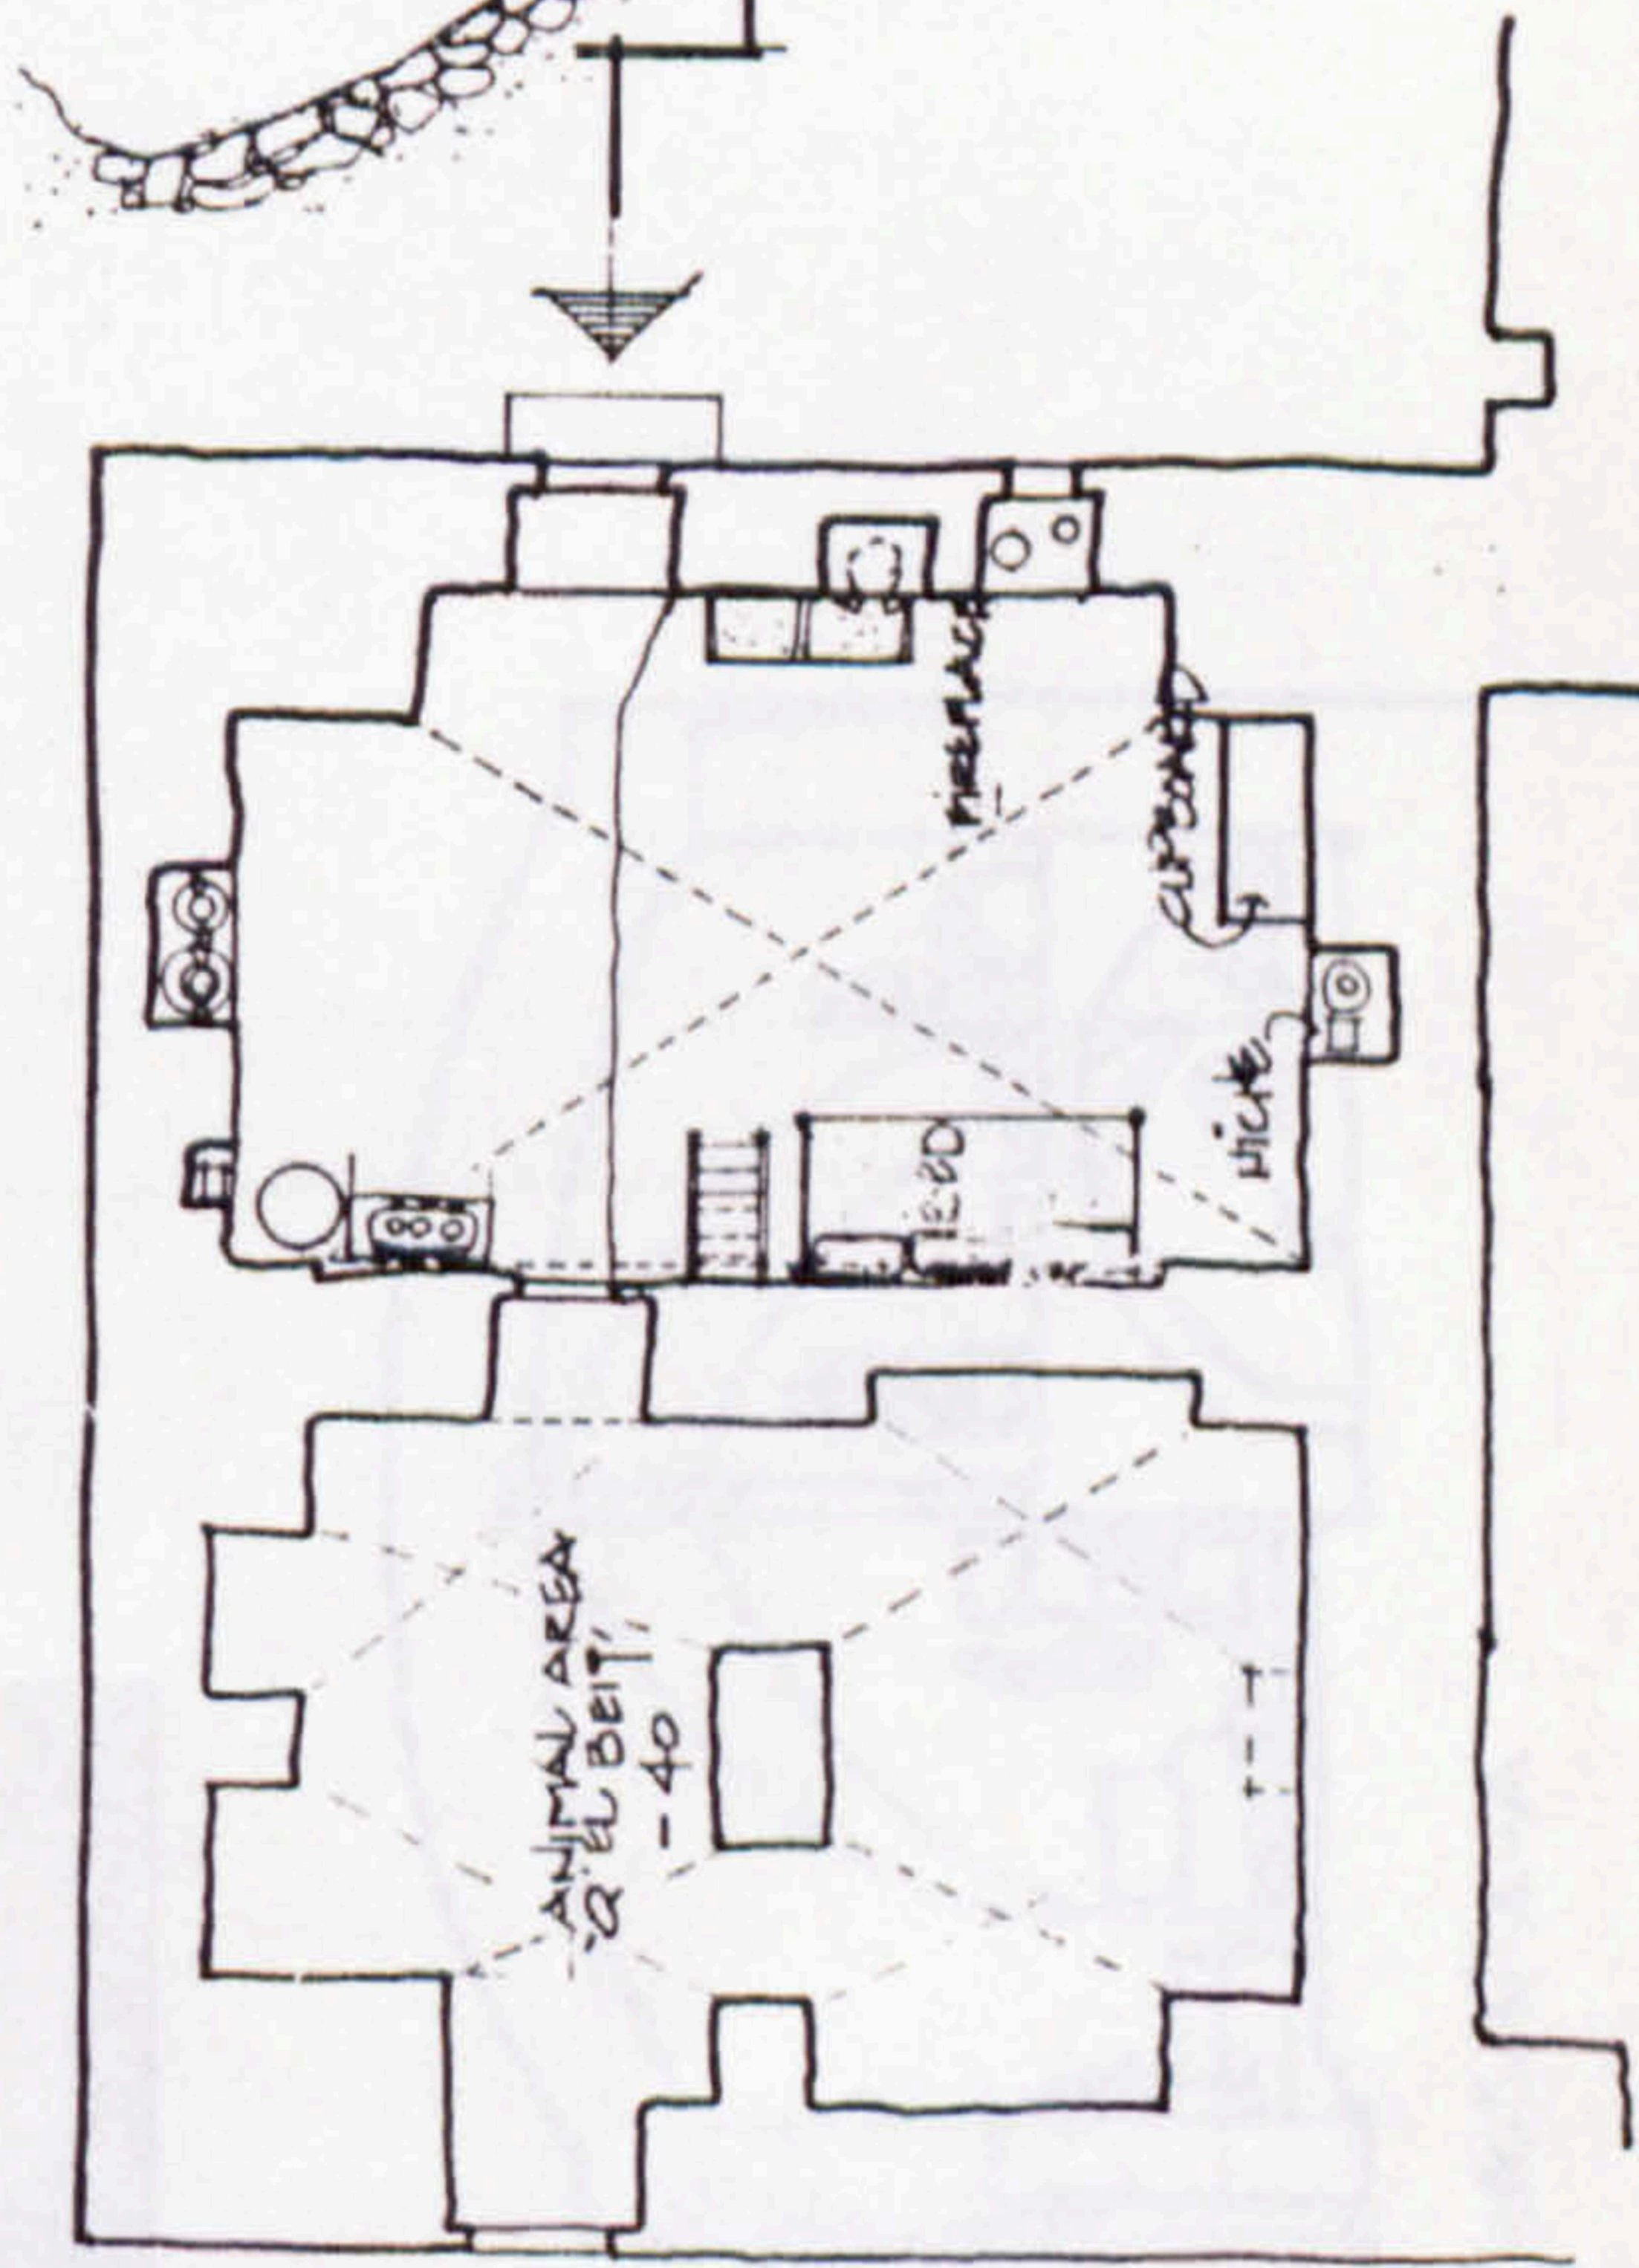

LOWER FLOOR PLAN (QAF EL-BEIT + MASTABEH)

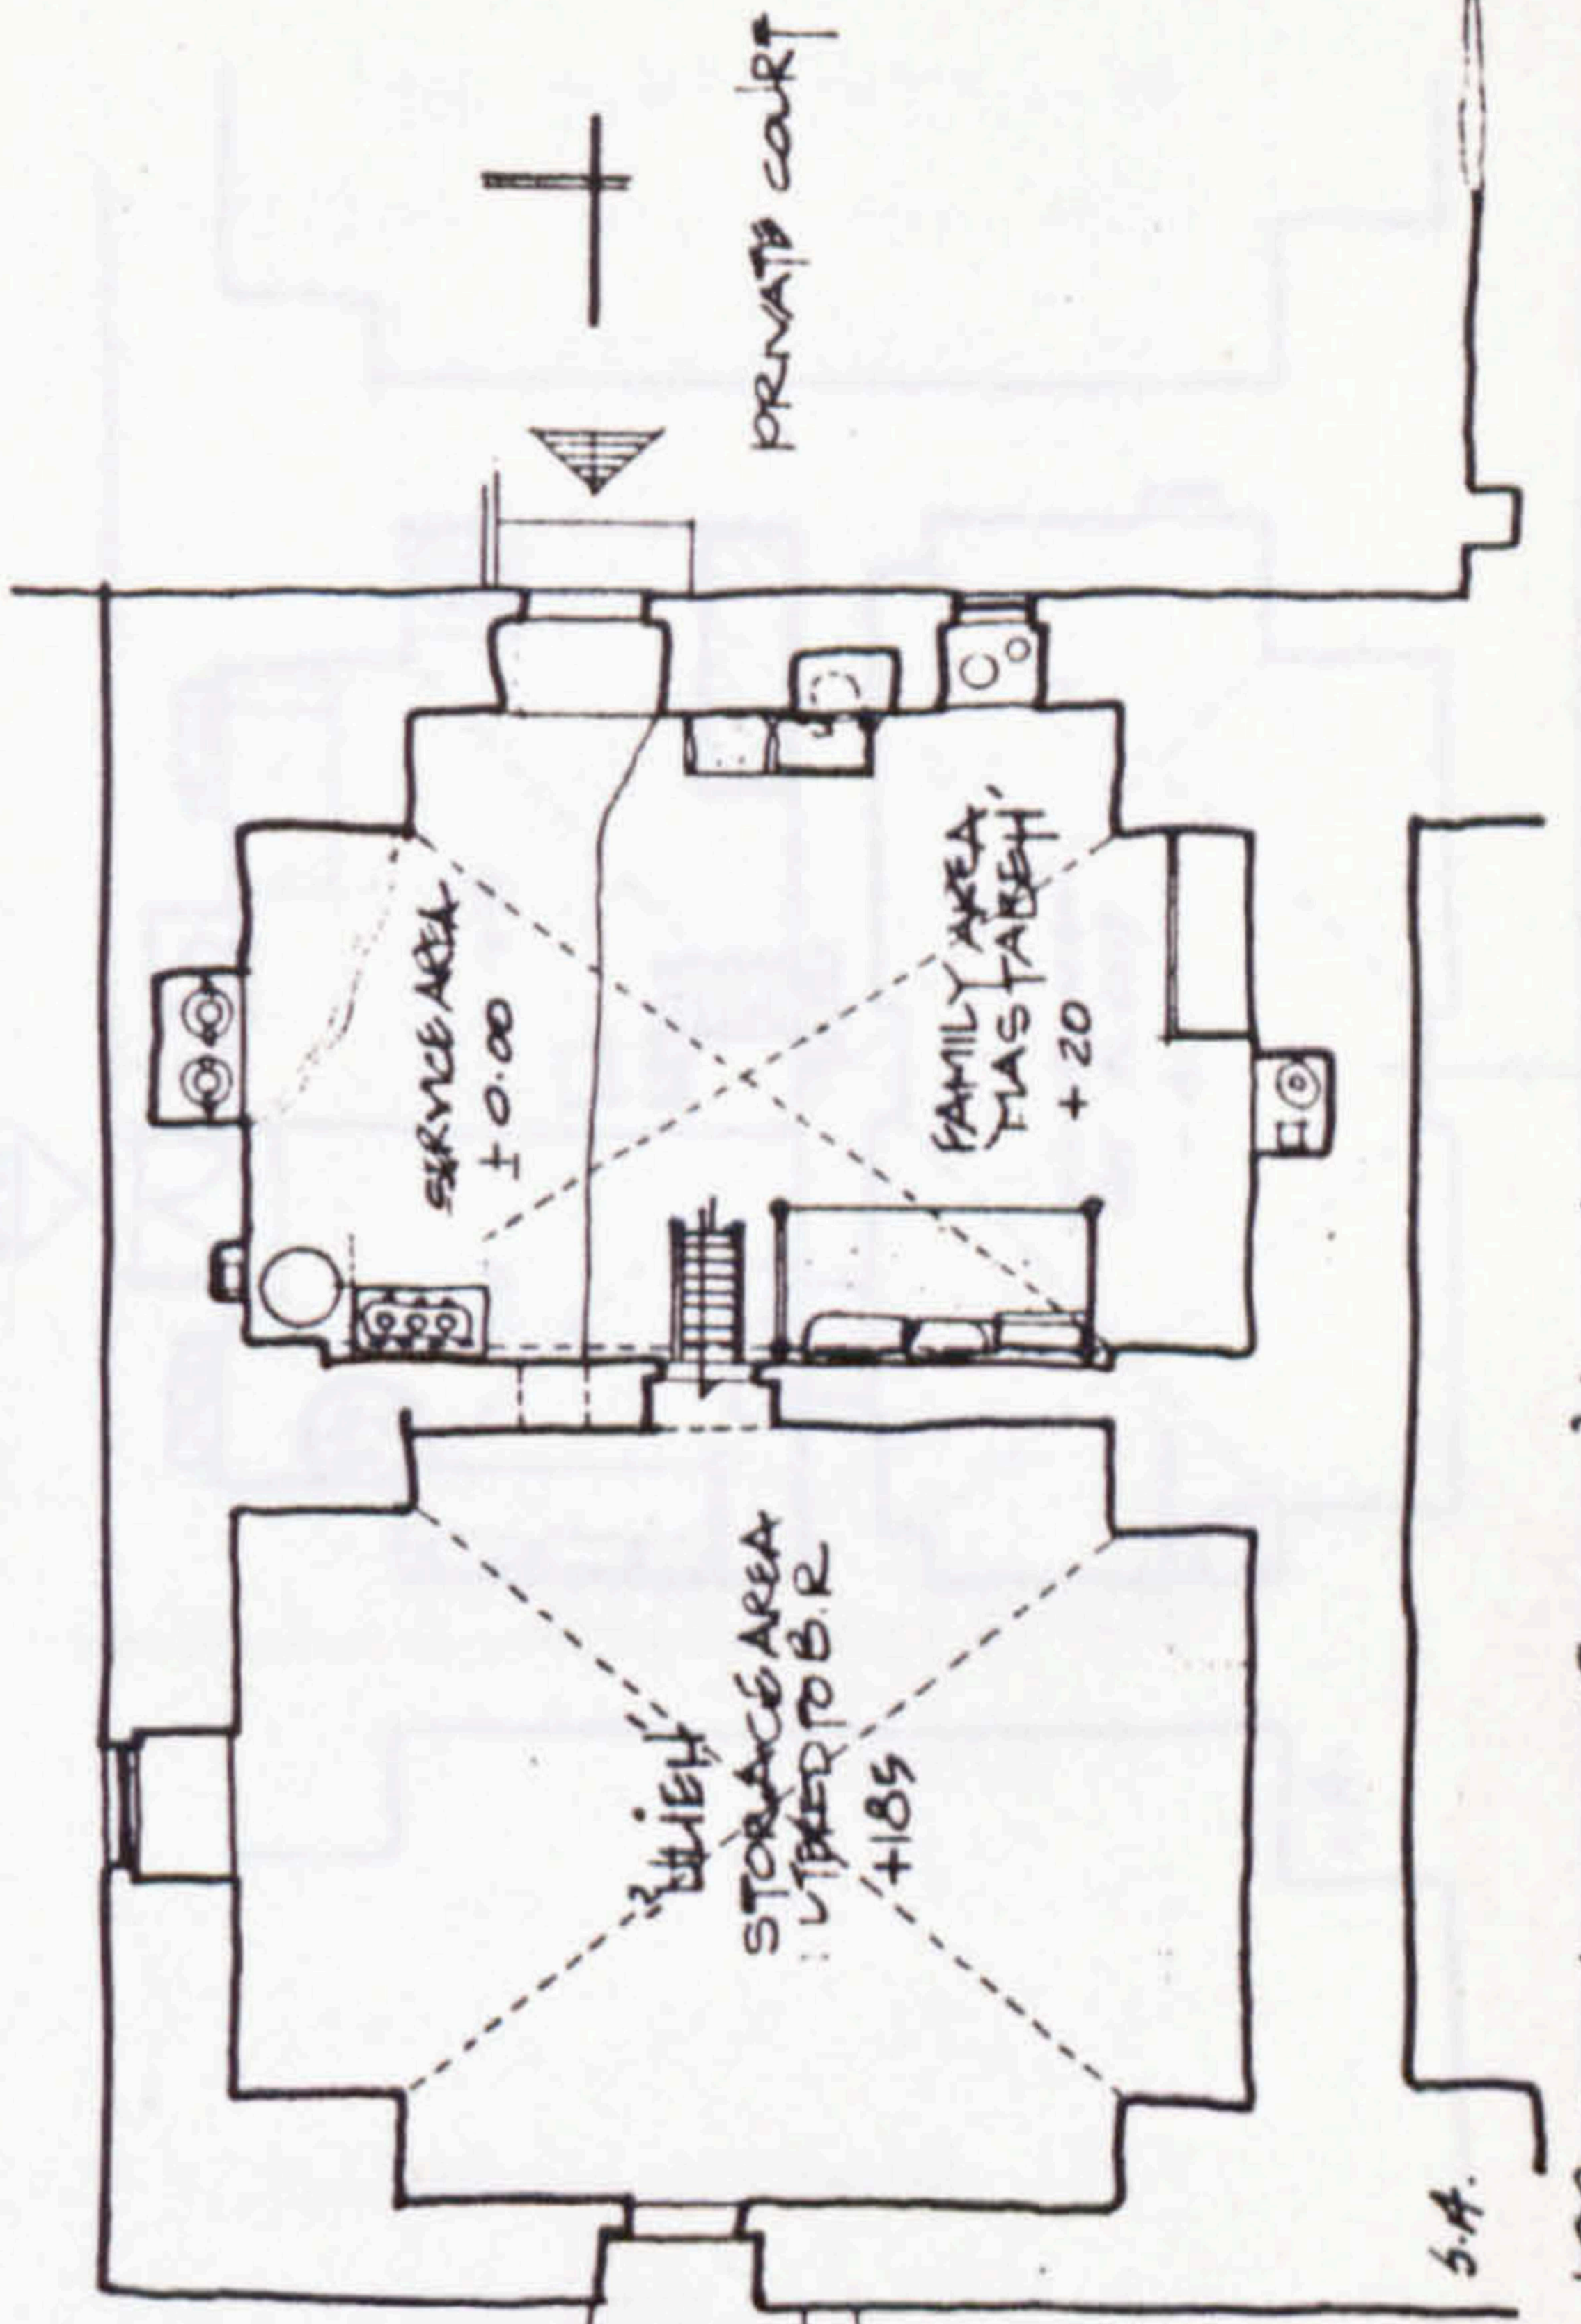

UPPER FLOOR PLAN (ULUEH + MASTABEH)