
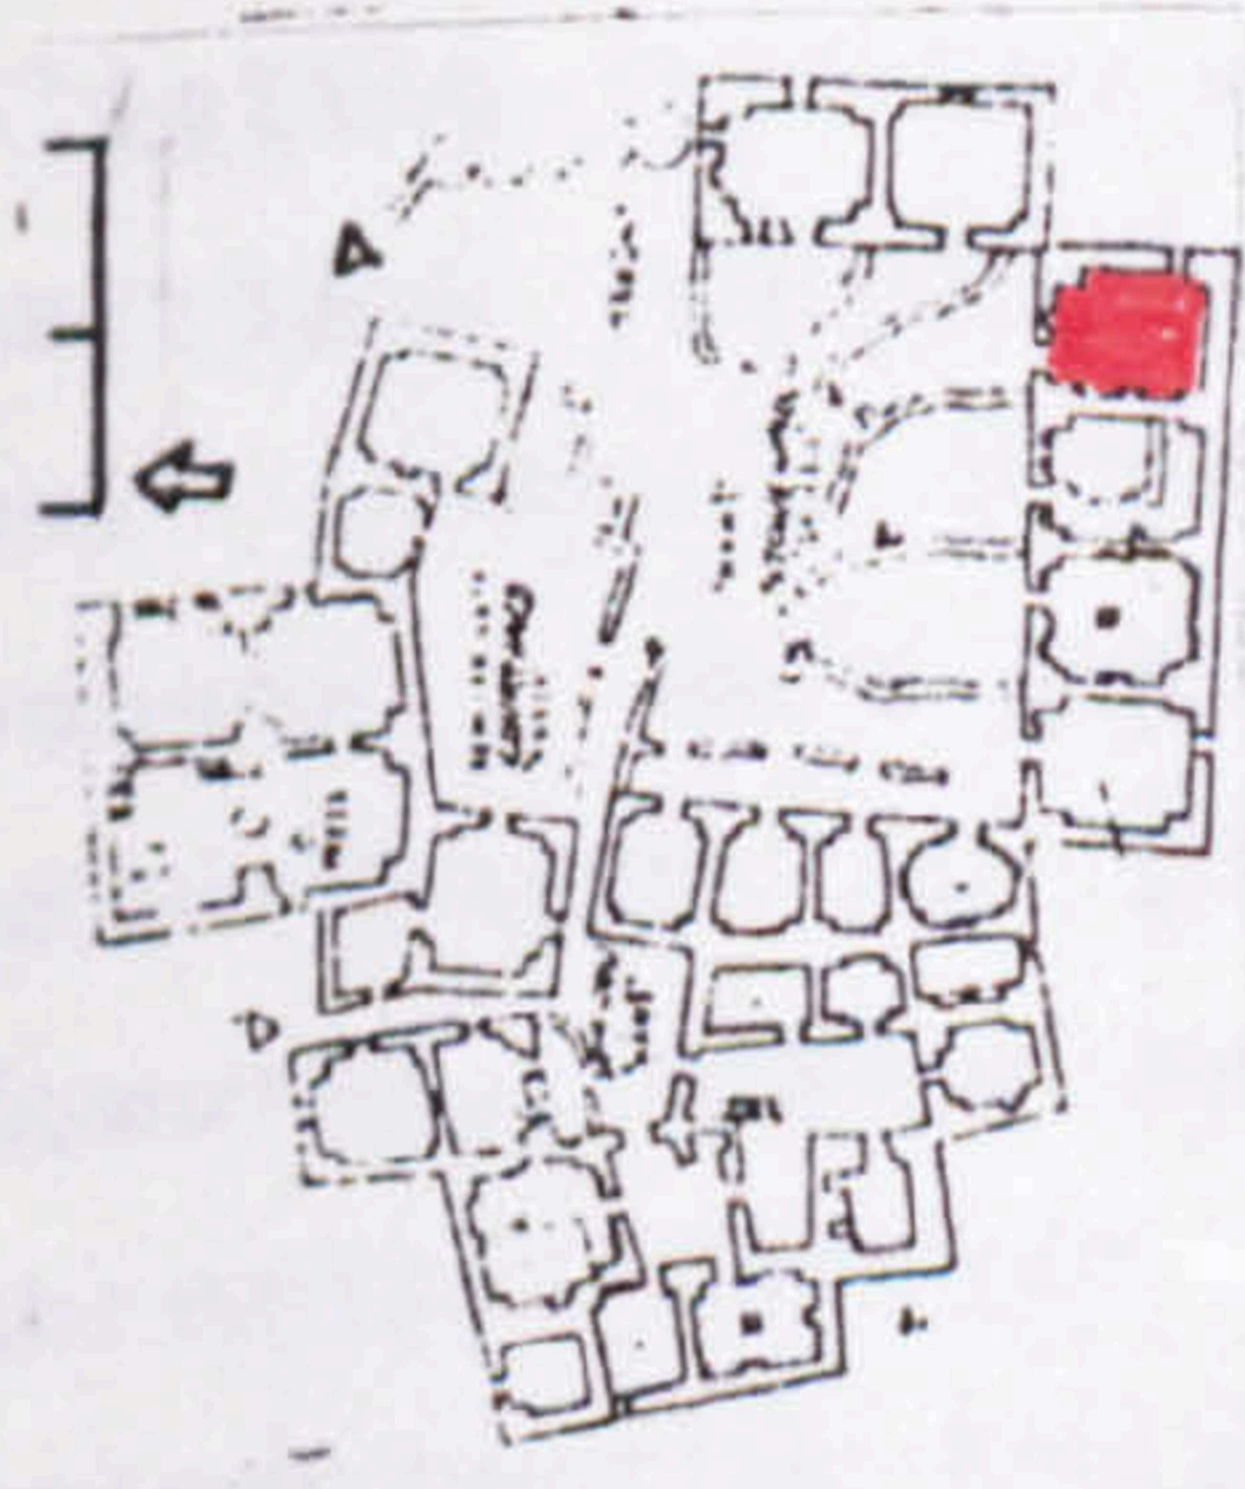


Fig. 4.38E :


Deir Ghassaneh Dar Abu-Ziad

Surveyed 1986

scale: 0 1 2 3m

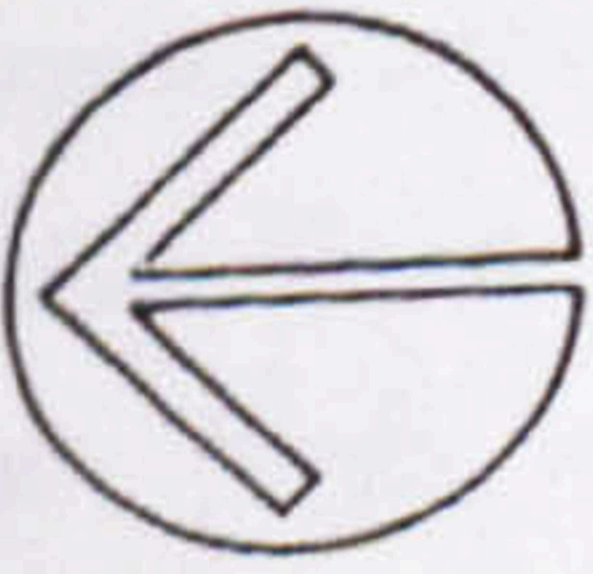


THE SHJAIBI QUARTER

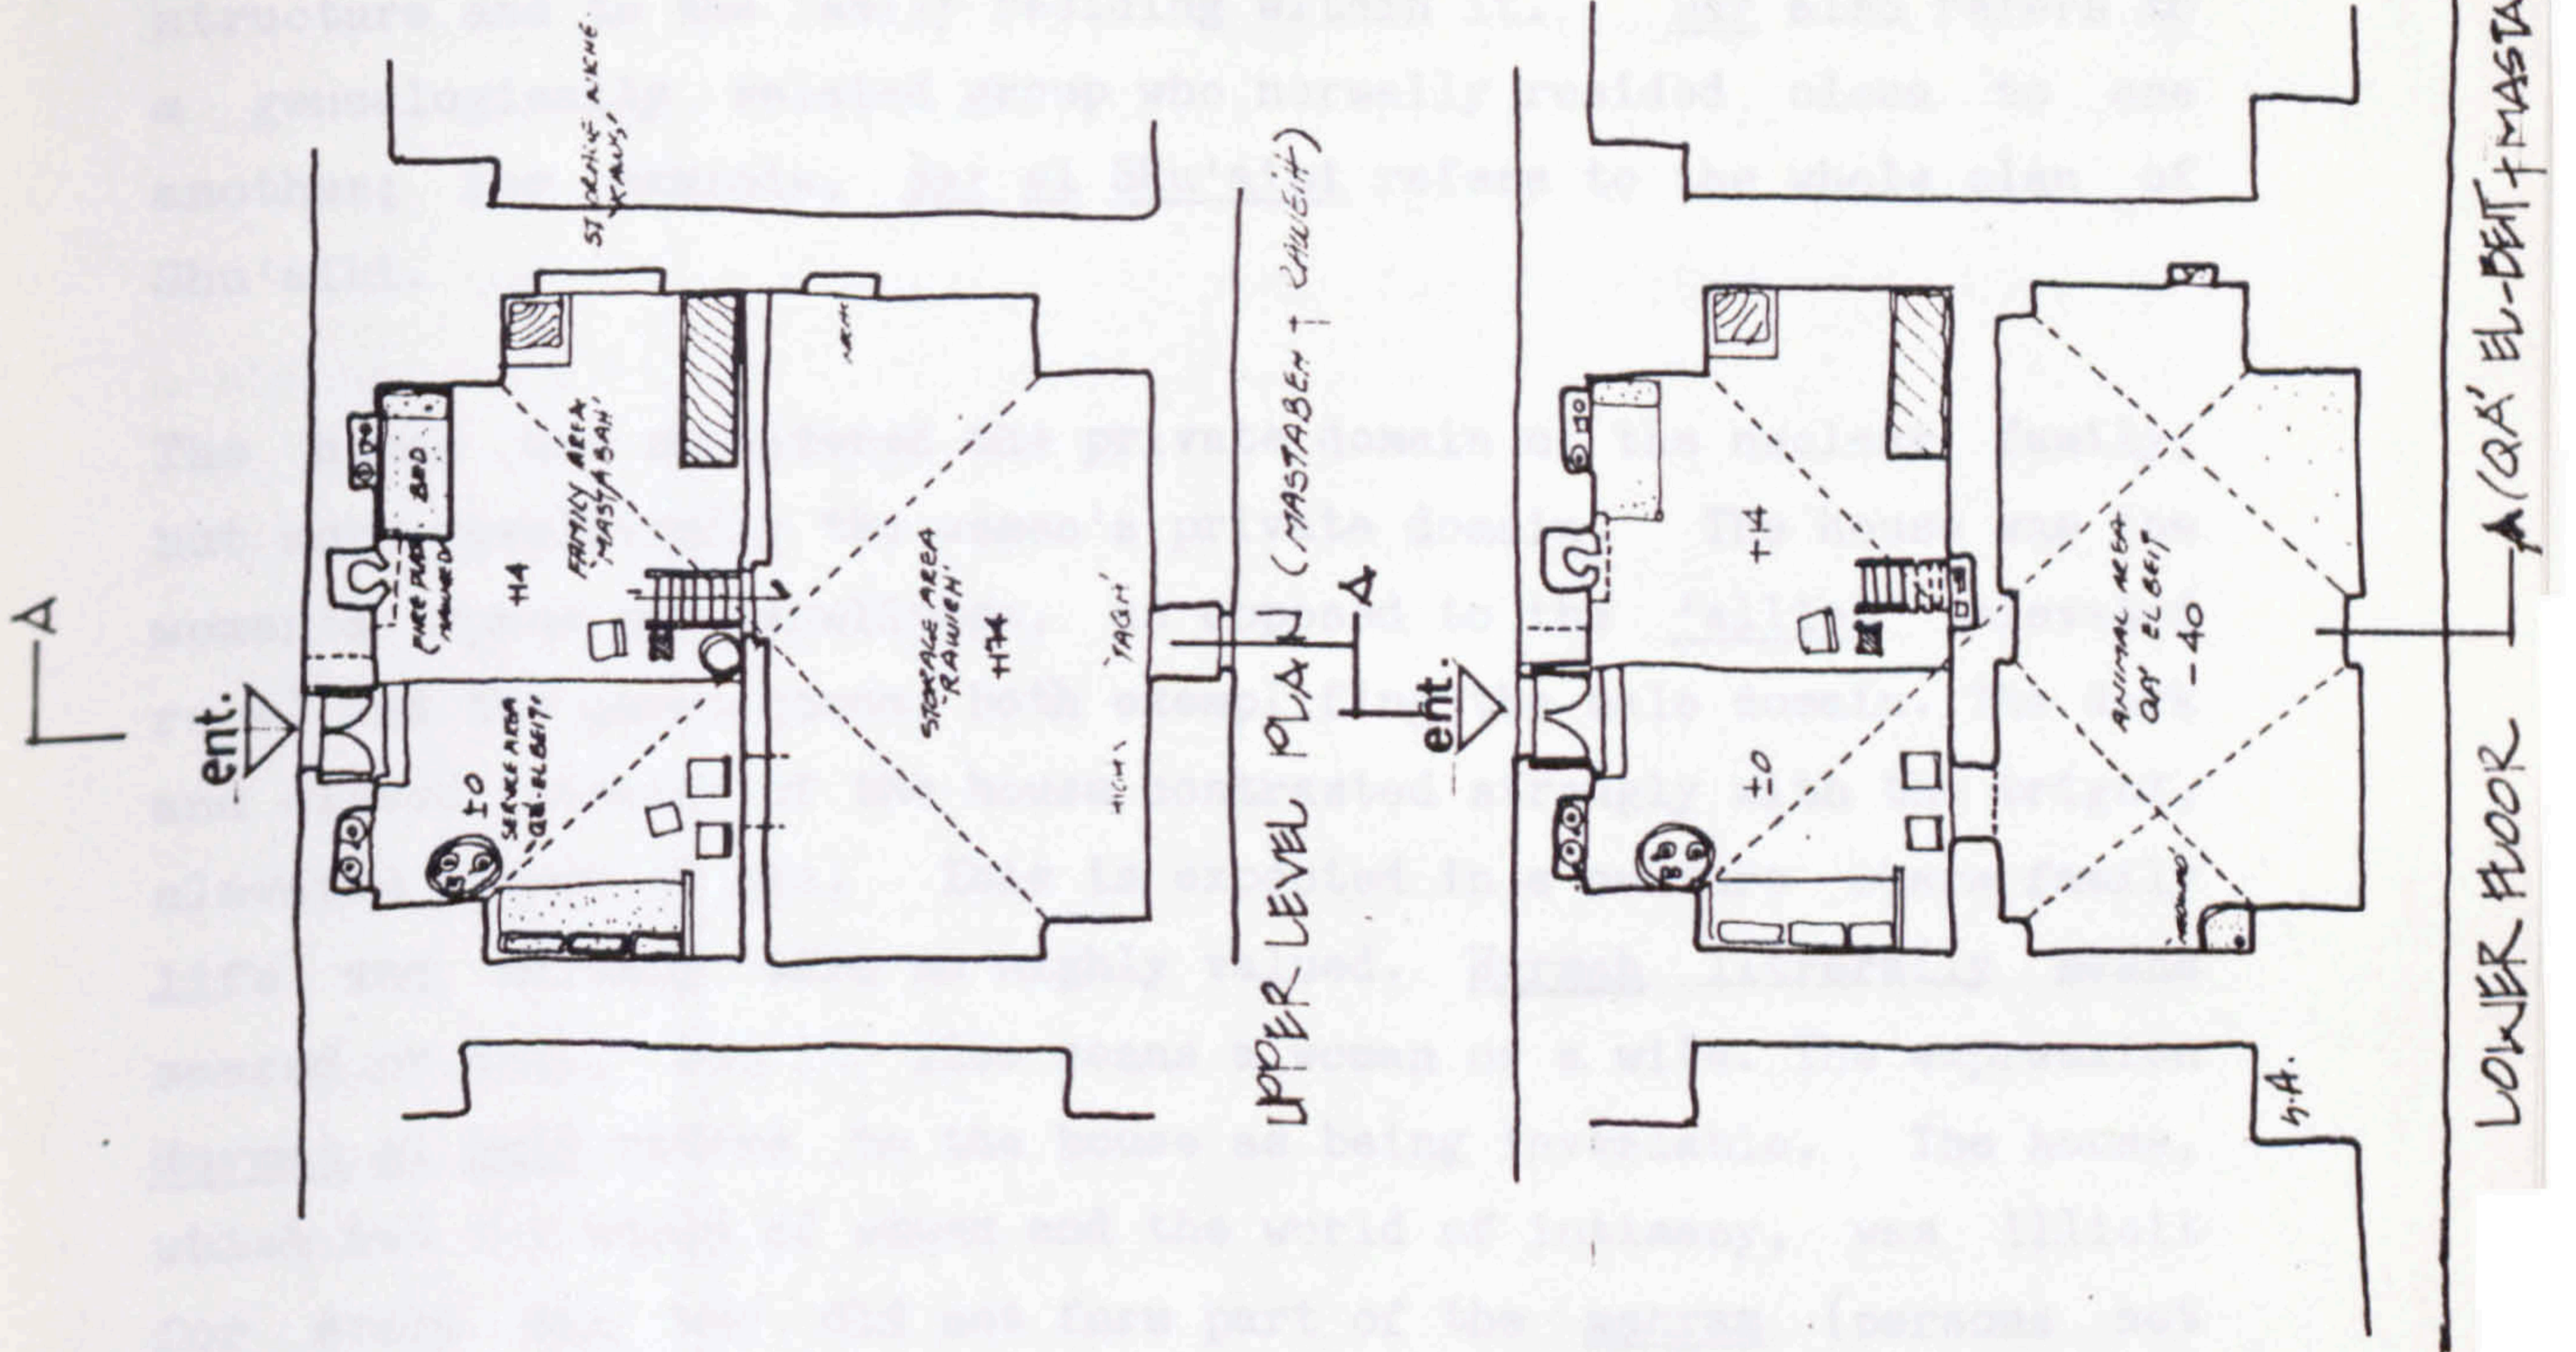

UPPER LEVEL PLAN (MASTABEN + QAY EL BEIT)

LOWER FLOOR

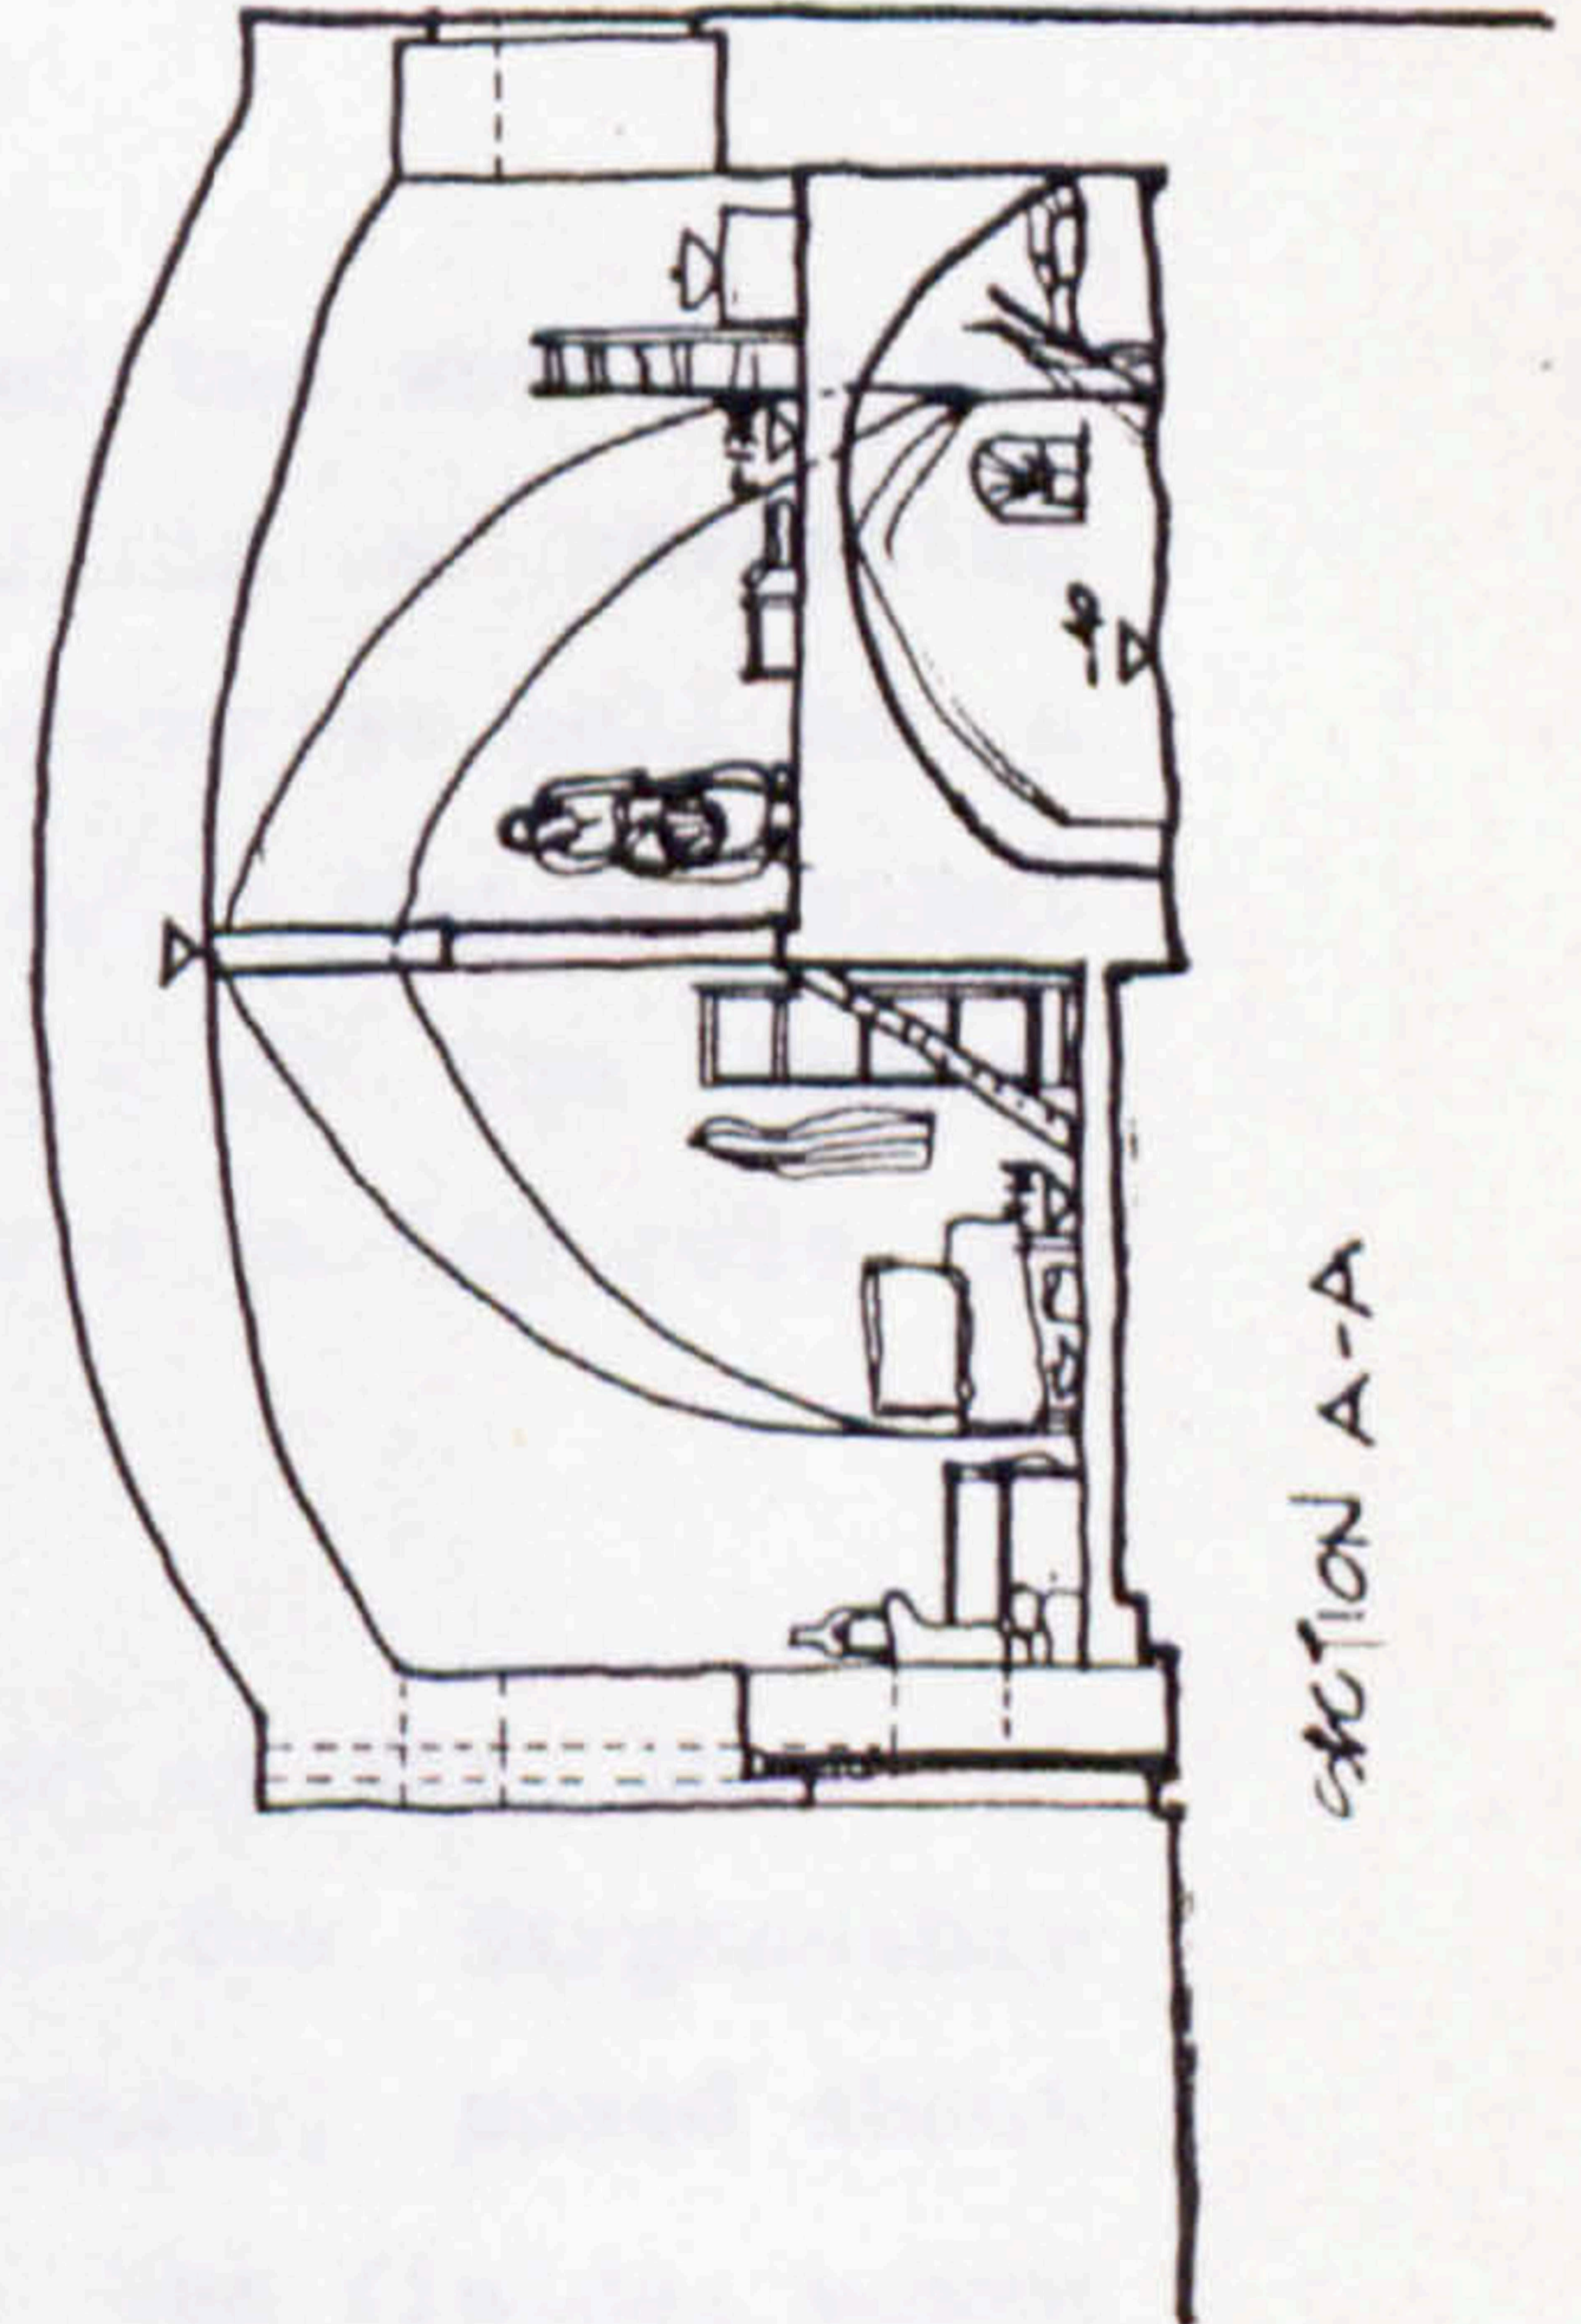

SECTION A-A