



Fig. 4.49


Deir Ghassaneh Dar Nasir

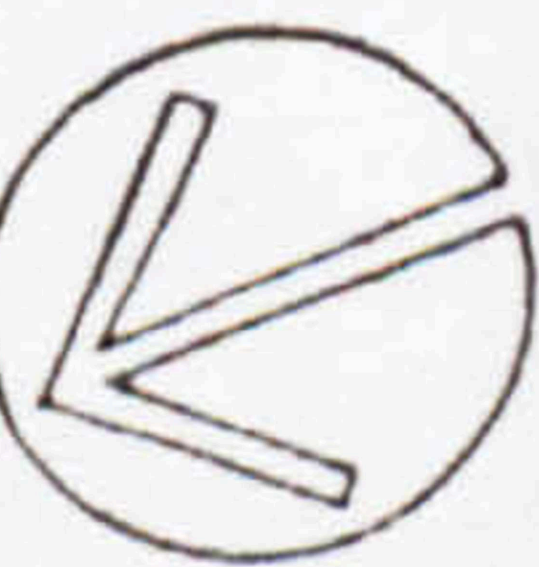


Surveyed 1986

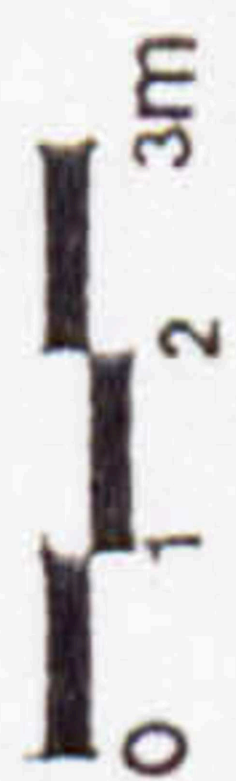

scale:

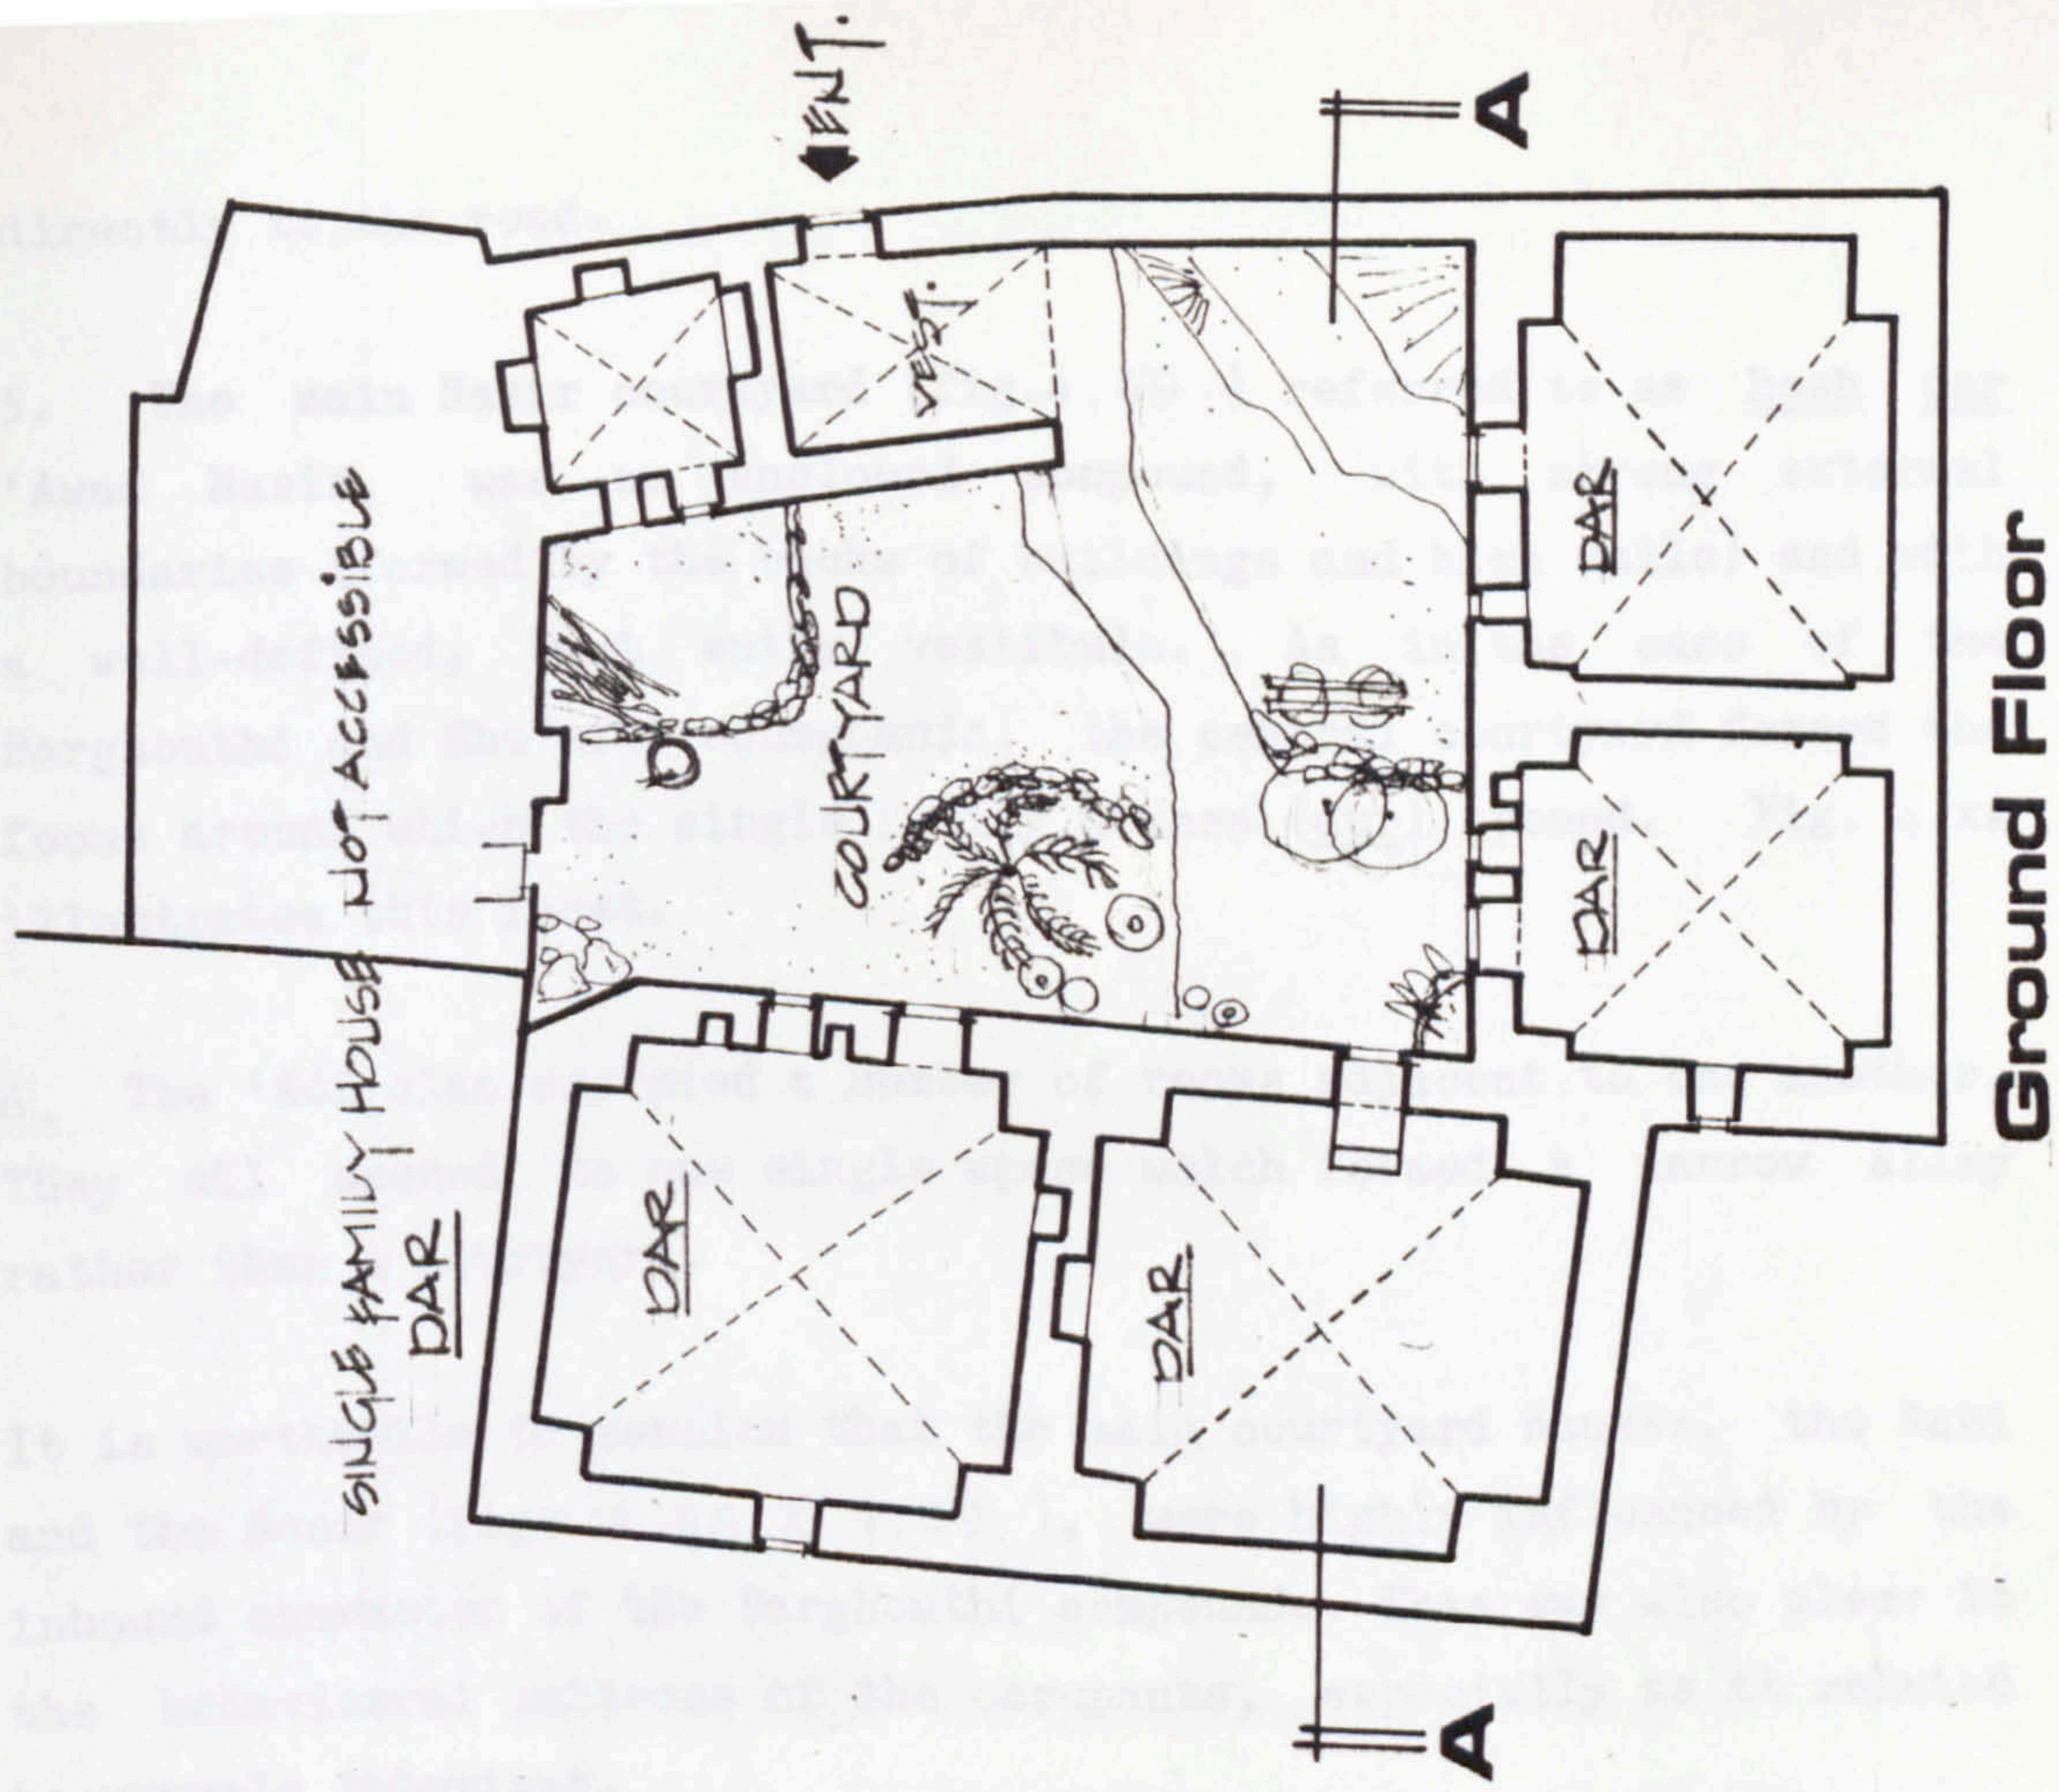

Ground Floor

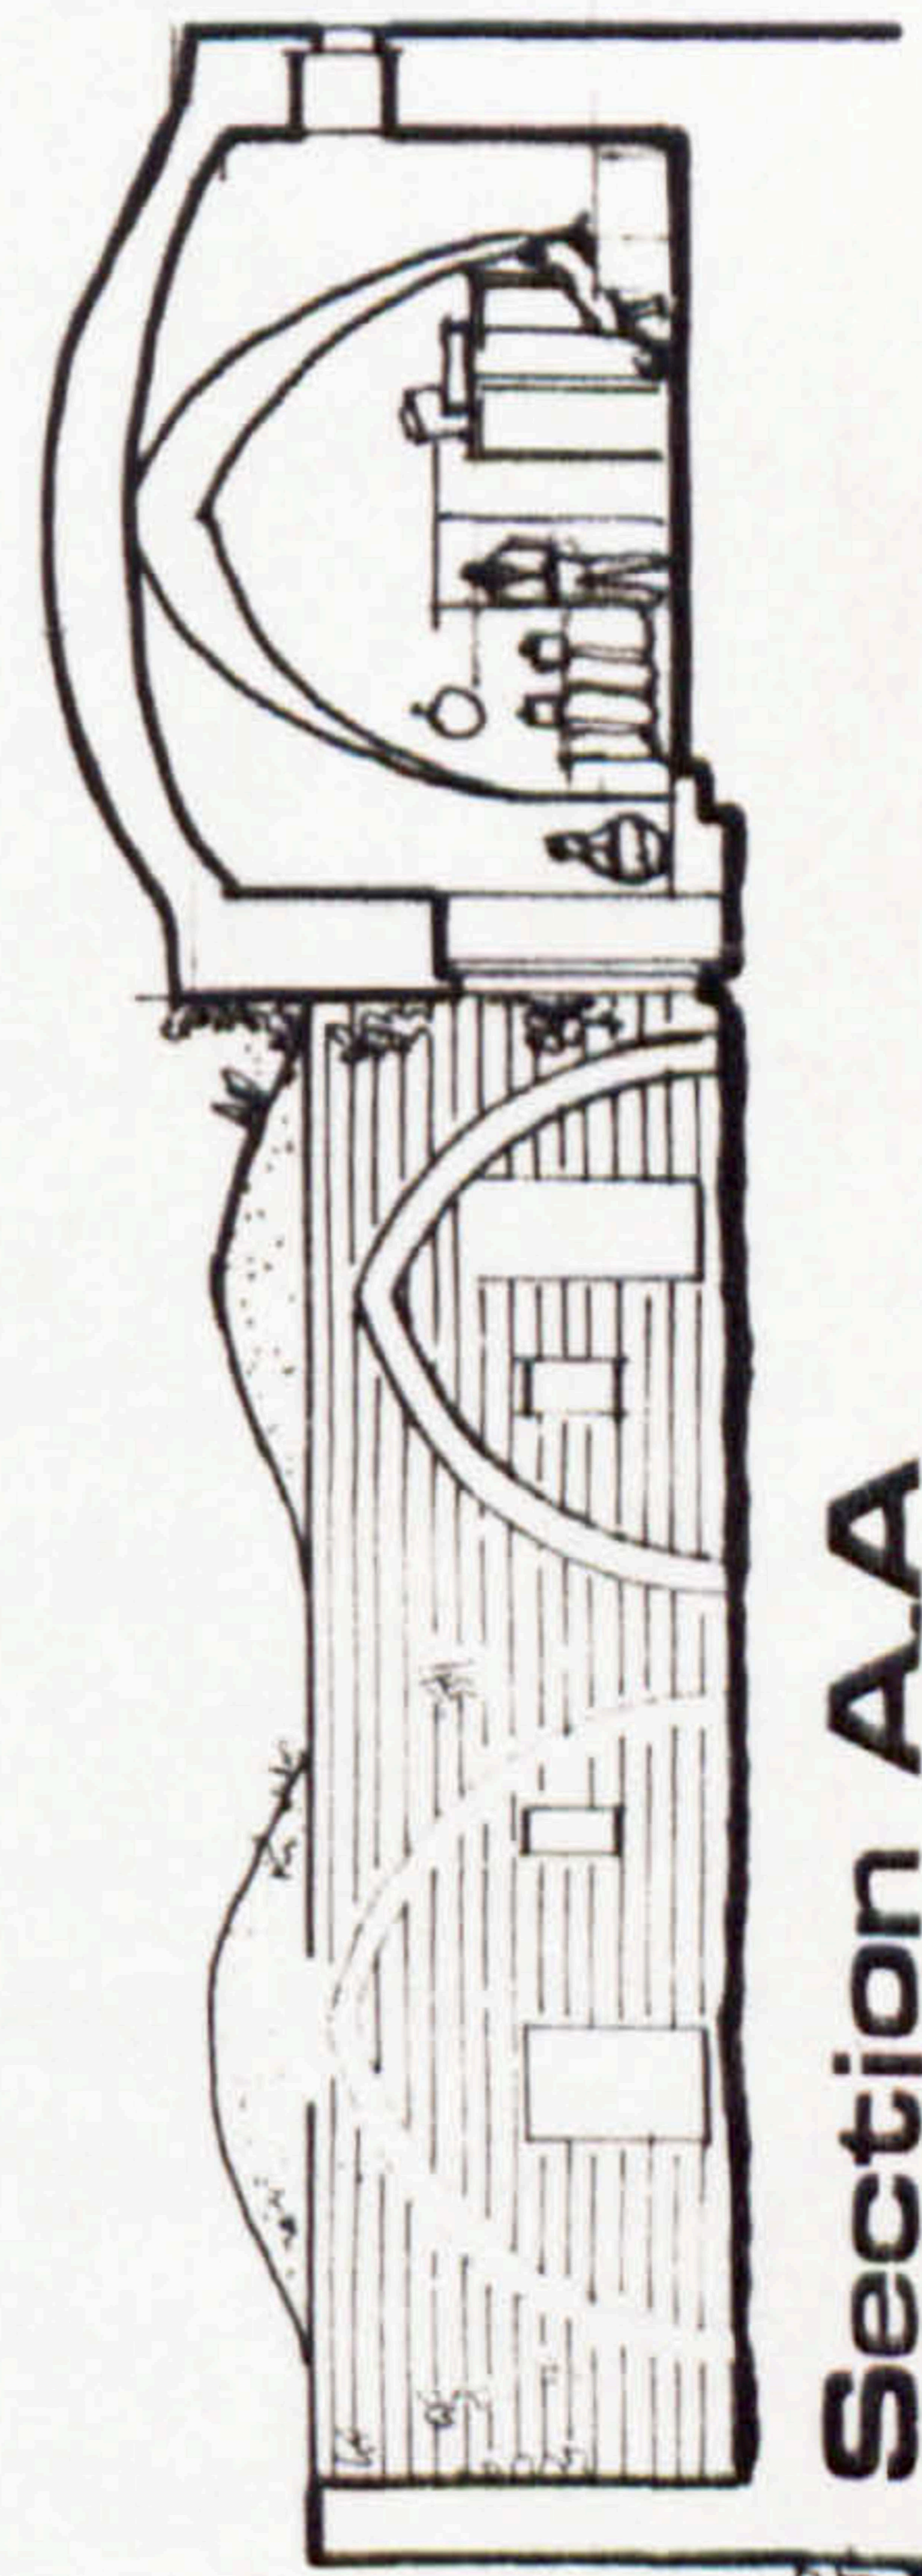

Section AA